

— Hybrid application boundary
- - - Detailed application boundary

Notes:



© Rio Architects Ltd.

This drawing is copyright and must not be reproduced or disclosed to third parties without the prior written consent of Rio Architects Ltd.

Do not scale this drawing. Responsibility is not accepted by Rio Architects Ltd for errors made by others during the printing or scaling of this drawing. Use only written dimensions. It is the contractor's responsibility to verify all dimensions before commencing any work. Any discrepancies are to be notified in writing to Rio Architects Ltd immediately.

This drawing is to be read in conjunction with all other relevant project drawings, specifications and schedules prepared by Rio Architects Ltd and any other relevant consultants, specialists or subcontractors.

CDM notes are provided to assist the contractor in managing residual hazards identified during the design stage. Any such notes do not relieve the contractor of their duties under all relevant CDM Regulations.

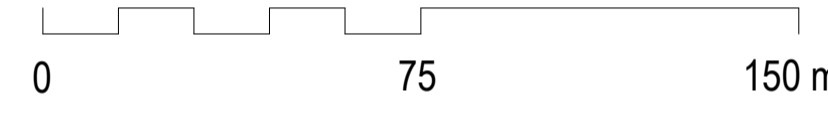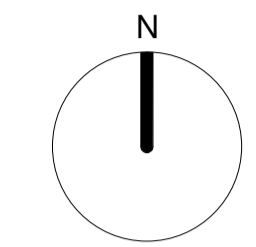

Rev	Description	Rev'd	Chk'd	Date
1	Red line boundary modified	JR	DL	25/08/21

STATUS: PAC SUBMISSION

SUITABILITY NUMBER KEY:

WIP	Work in Progress*	DOCUMENTATION - SIGN-OFF
SHARED		A - Fit for construction
S1	Fit for co-ordination**	B - Fit for construction, with comments
S2	Fit for information	ARCHIVE
S3	Fit for internal review and comment	AB - As Built
S4	Fit for construction approval	FC - Final Construction
DOCUMENTATION		* For internal pre-issue usage only.
D1	Fit for costing	** For model file usage only.
D2	Fit for tender	
D3	Fit for contractor design	
D4	Fit for manufacture/procurement	

studio@rioarchitects.com
 www.rioarchitects.com
 @rioarchitects

Rio Cardiff 21a Allensbank Road Cardiff CF14 3PN +44 (0)29 2025 0066	Rio London 19 21 Hatton Garden London EC1N 8BA +44 (0)20 2691 7565
--	--

Robertson Group

PROJECT TITLE:
 Atlantic Wharf, Butetown Masterplan
 Cardiff

DRAWING TITLE:
 Application Plan

DRAWN BY: AJ CHECKED BY: DL APPROVED BY: RR
 JOB NO: 0371 SCALE: 1:1500 @ A1

SUITABILITY: S2	
DATE: 13/07/21	REVISION: 1
PROJECT 0371	ORIGIN: RIO
VOLUME: XX	LEVEL: XX
TYPE: DR	DISCIP: A
NUMBER: 90501	