


ARENA EAST WEST CROSS SECTION 
CENTRELINE

1:200



ARENA NORTH SOUTH LONGITUDINAL 2 SECTION - CENTRE LINE

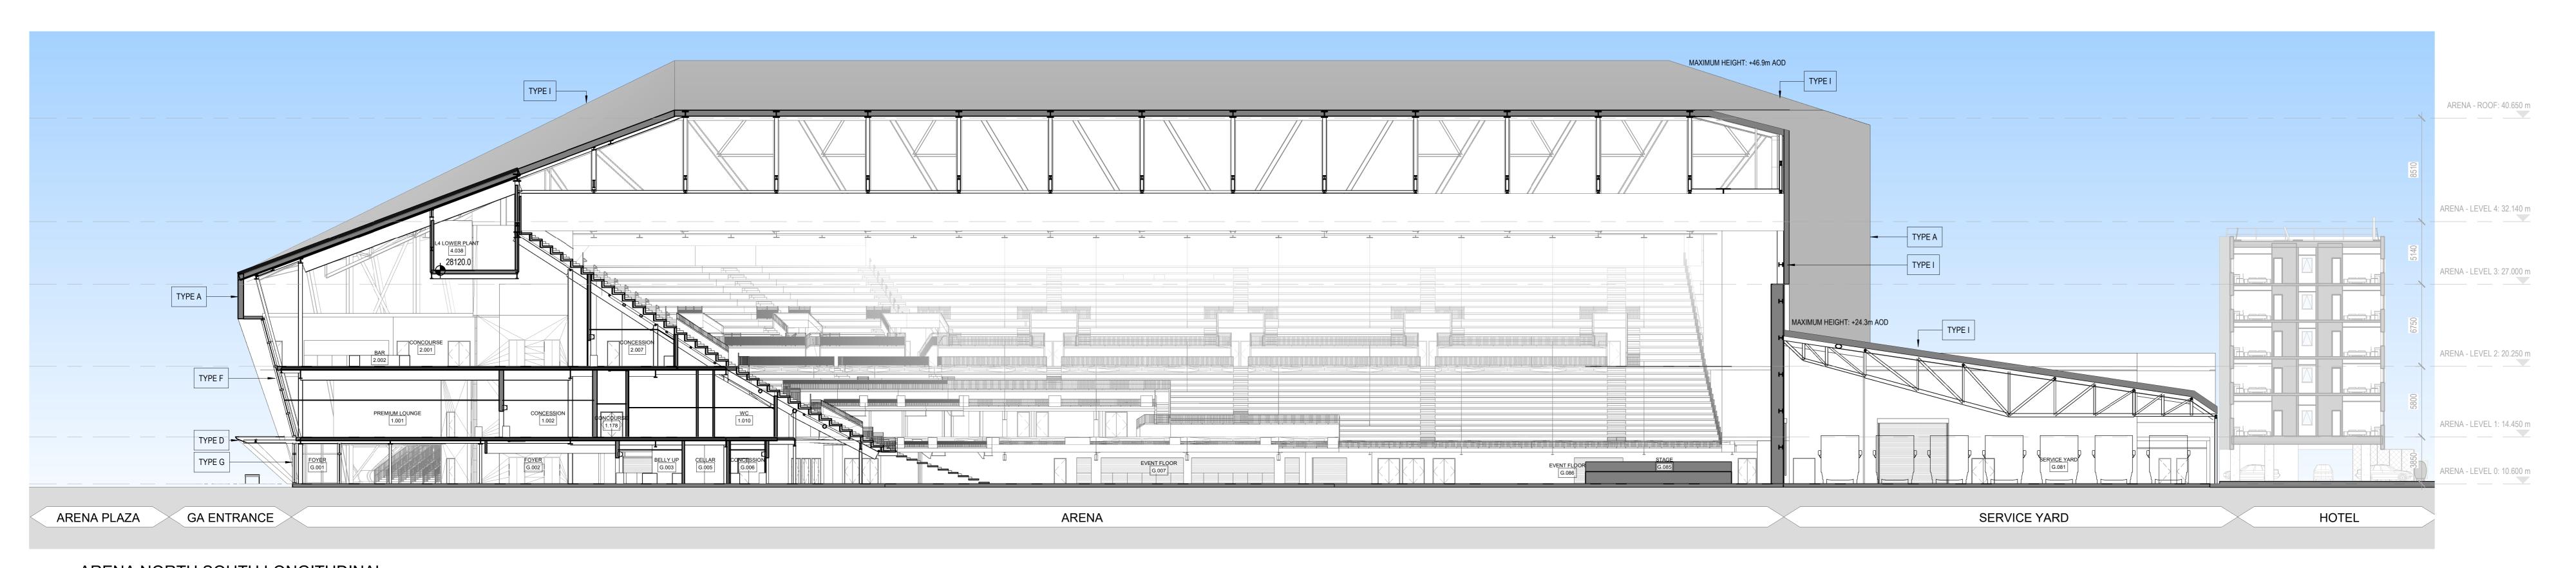


Cardiff Arena


Robertson Property Ltd.



HOK International Ltd. Qube, 90 Whitfield Street London W1T 4EZ United Kingdom t +44 (0)20 7636 2006 f +44 (0)20 7636 1987

In Association with

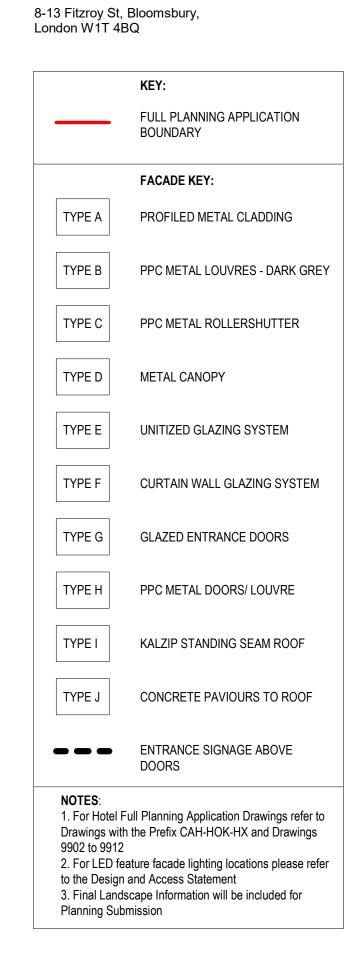

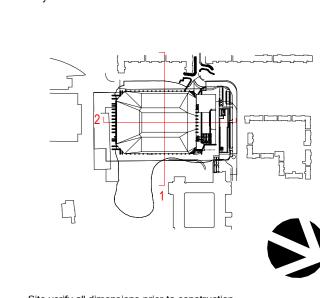

Site verify all dimensions prior to construction Report all discrepancies to HOK immediately This drawing is to be read in conjunction with all relevant documents and drawings

Rev. Description P02 DRAFT PLANNING SUBMISSION 26/08/2021

> Reviewed by: FS Scale @ A0: 1:200

ARENA SECTIONS -CENTRELINE SECTIONS

Project No: 20.33063.00

CAH-HOK-AX-ZZ-DR-A-00-9910