


KEY:

—	FULL PLANNING APPLICATION BOUNDARY
■	ARTIST/PRODUCTION
■	BOX OFFICE/MERCH
■	CIRCULATION
■	CONCESSION
■	CORE
■	CREW
■	EVENT FLOOR
■	EVENT FLOOR - STAGING
■	GAV/CONCOURSE
■	OPERATIONS
■	PLANT
■	PREMIUM
■	SERVICE YARD
■	WC

NOTE:  
1. For Hotel Full Planning Application Drawings refer to Drawings with the Prefix CAH-HOK-HX and Drawings 9902 to 9912

Key Plan

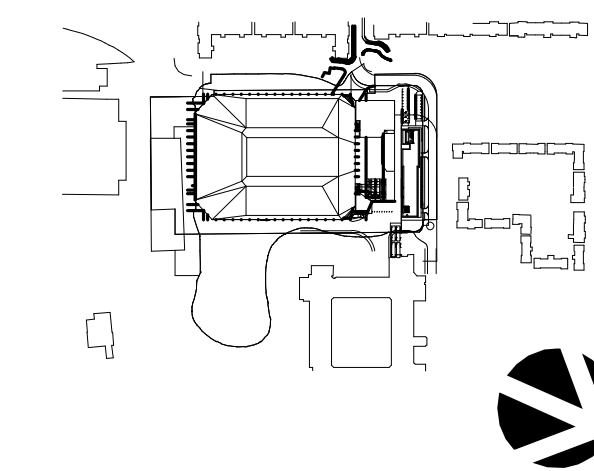

Site verify all dimensions prior to construction  
Report all discrepancies to HOK immediately  
This drawing is to be used in conjunction with all relevant documents and drawings

Rev	Description	Date
P01	DRAFT PLANNING ISSUE	06/08/2021
P02	DRAFT PLANNING SUBMISSION	26/08/2021

Drawn by: AAV Reviewed by: FS  
Approved by: MK Scale @ A0: 1: 200

Project No: 20.33063.00



Sheet Title

ARENA GA - LEVEL 3

Original drawing is A0. Do not scale contents of this drawing

Sheet Number:  
CAH-HOK-AX-03-DR-A-00-9905

Station: Planning Revision: P02

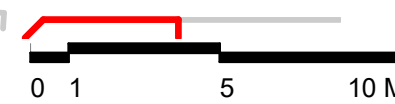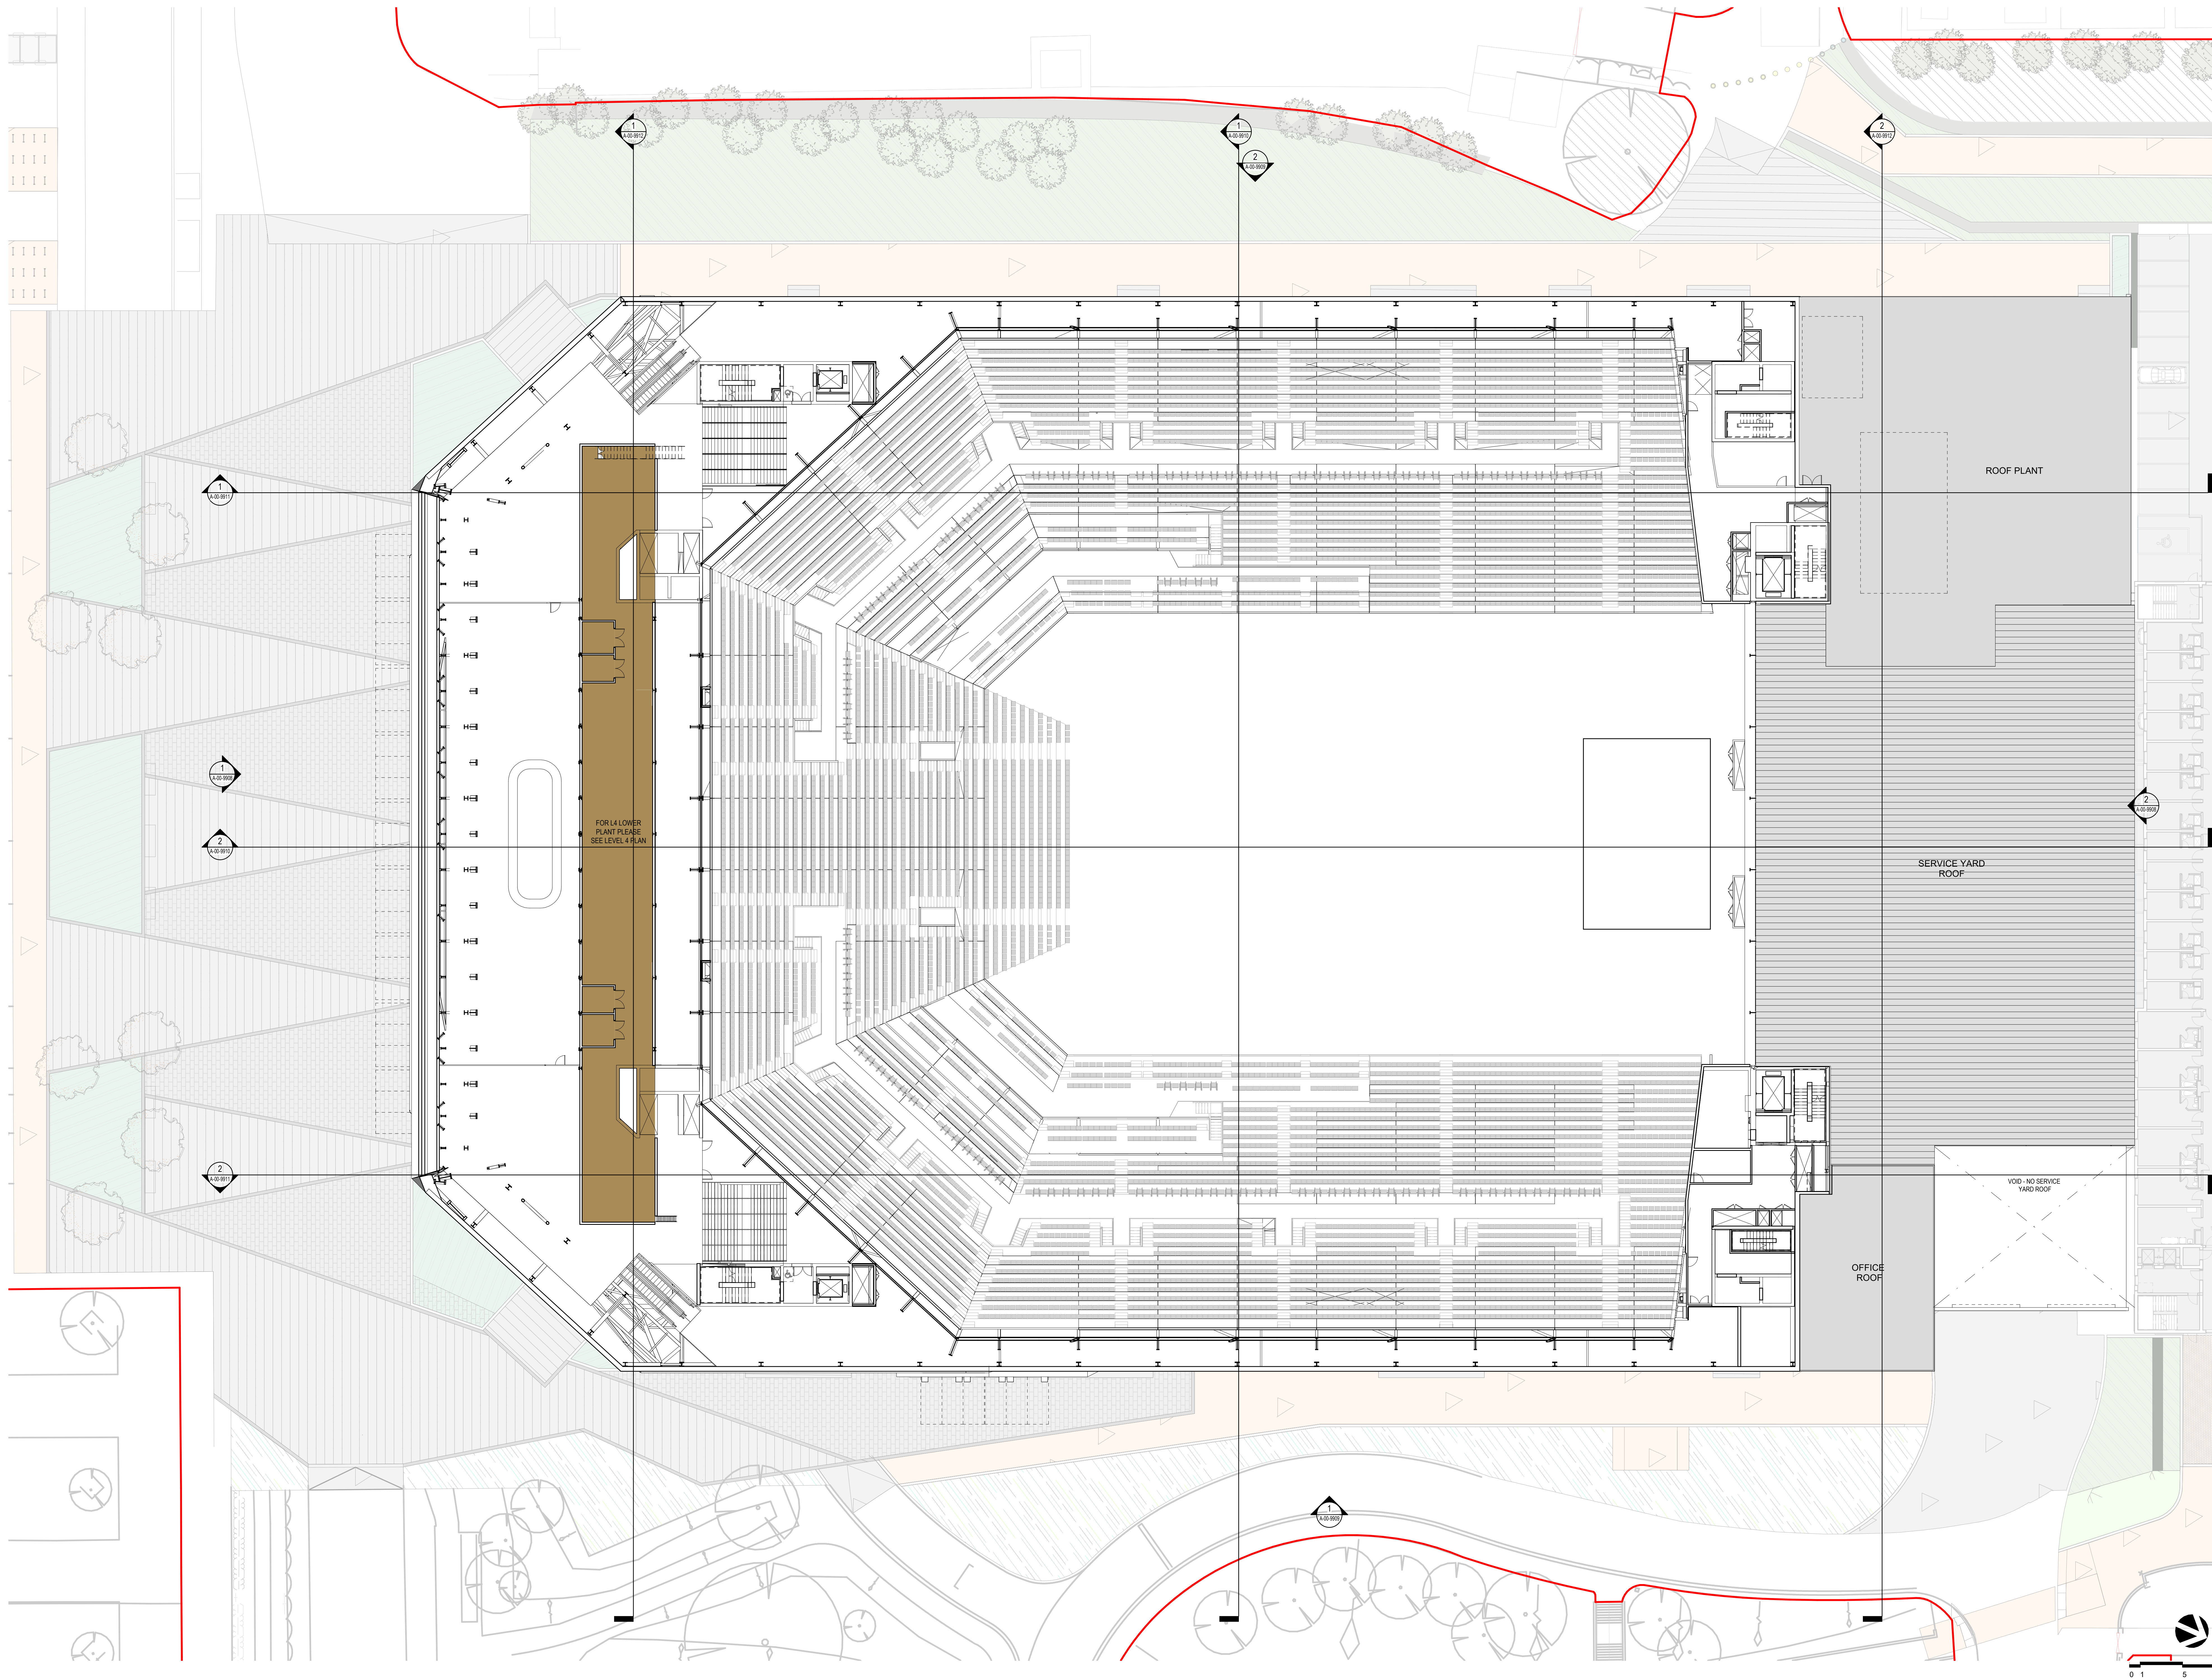

0 1 5 10 M