



KEY	
	FULL PLANNING APPLICATION BOUNDARY
	GREEN ROOF
	PLANT
	CIRCULATION
	LIFT OVERRUN

NOTE:
1. For Arena Full Planning Application Drawings refer to
Drawings with the Prefix CAH-HOK-AX and Drawings 9900 to
9912

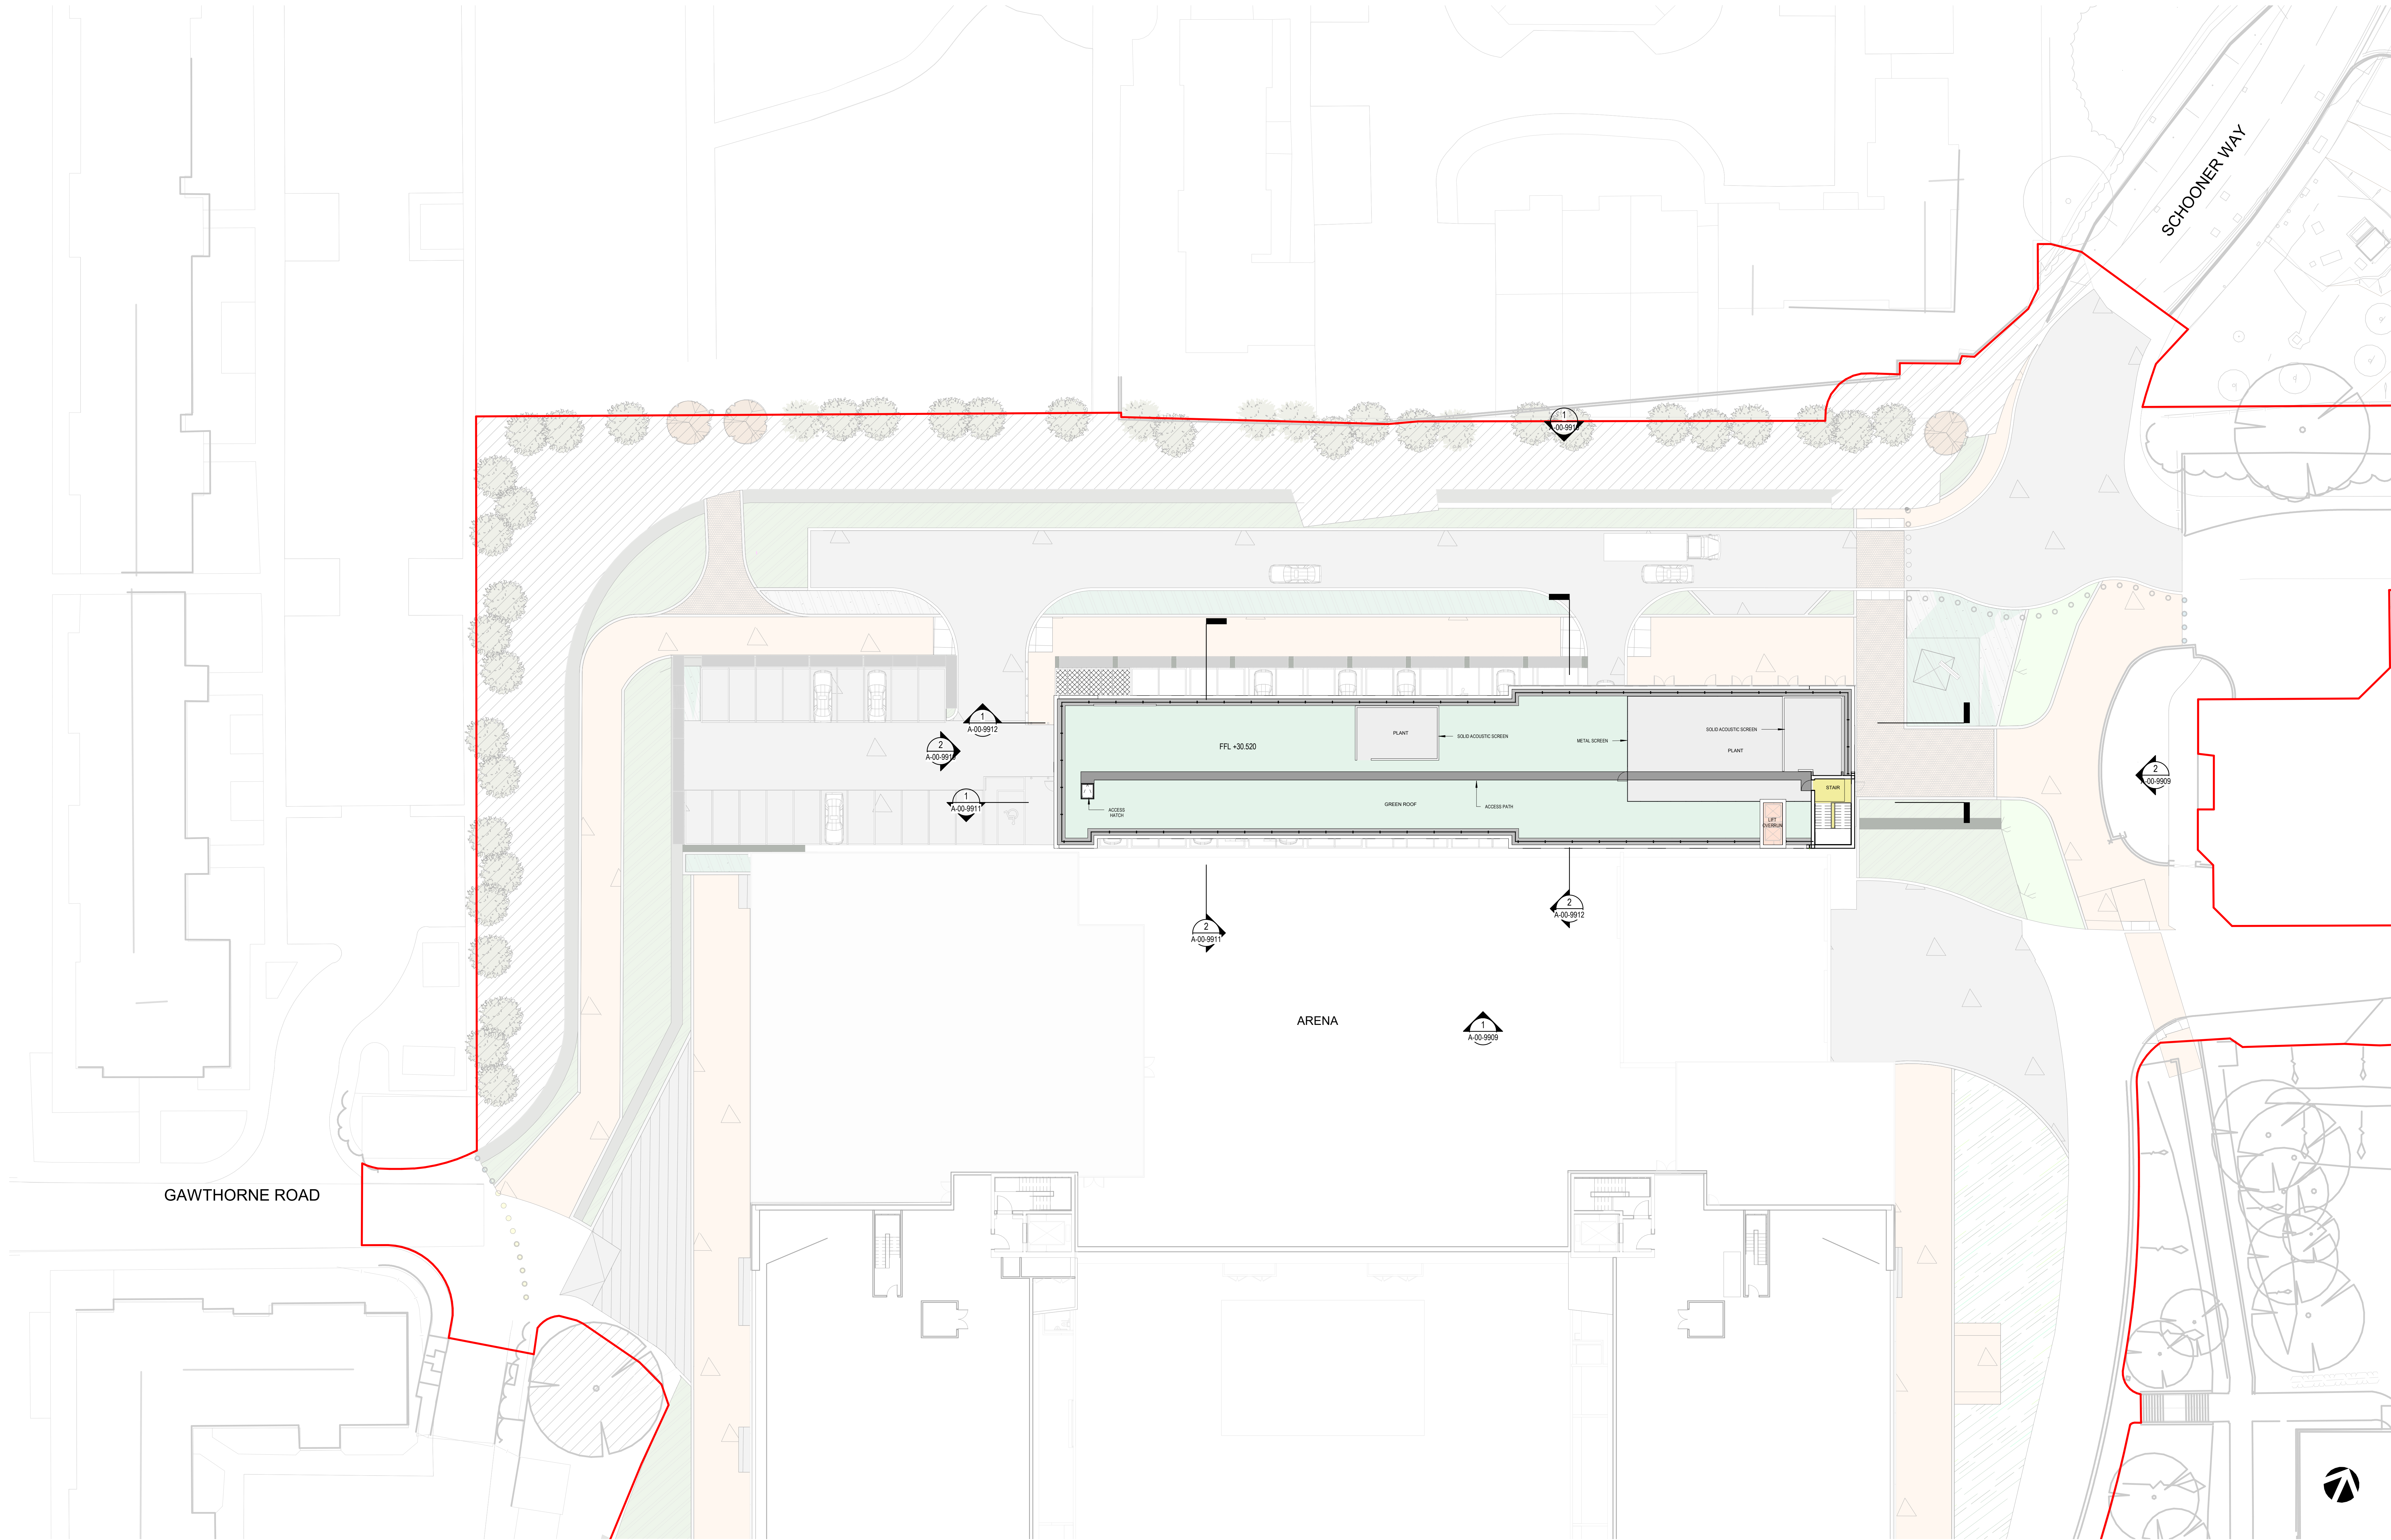

Key Plan

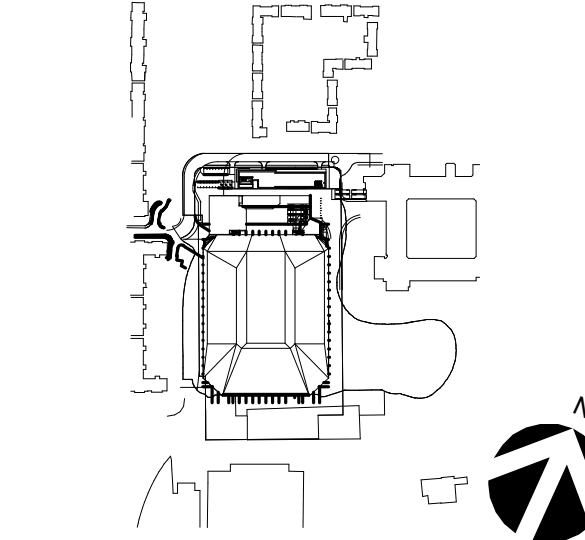

Site verify all dimensions prior to construction
Report all discrepancies to HOK immediately
This drawing is to be read in conjunction with all relevant
documents and drawings

Rev	Description	Date
P01	DRAFT PLANNING ISSUE	13/08/2021
P02	DRAFT PLANNING SUBMISSION	26/08/2021

Drawn by: EC Reviewed by: FS
Approved by: MK Scale @ A0: 1: 200
Project No: 20.33063.00

Sheet Title

HOTEL GA - ROOF
PLAN

Original drawing is A0. Do not scale contents of this drawing.

Sheet Number:

CAH-HOK-HX-RL-DR-A-00-9908

Station: Planning Revision: P02

